

WORKING DRAWINGS FOR ALTERATIONS AND ADDITIONS TO EXISTING AMENITIES

AT GERRINGONG SPORTS GROUND

BRIDGES ROAD GERRINGONG

GERRINGONG DISTRICT ALLSPORTS INC
LOT 601 DP 739447

DA01
DA02
DA03
DA04
DA05
DA06
DA07

SITE PLAN 1:200
SITE PLAN 1:1000
LOWER FLOOR PLAN
UPPER FLOOR PLAN
ELEVATIONS
ELEVATIONS
SECTION

KIAMA MUNICIPAL COUNCIL

Environmental Planning & Assessment Act 1979

DEVELOPMENT CONSENT

These plans (and specifications) are those referred to in
Development Consent No. 10.2022.174.1 - PAN-258244

Dated 19/12/2022


MFK

BUILDING DESIGN
E: MFKBUILDINGDESIGN@GMAIL.COM
MOB 0408301710

MICHAEL KIRK

Enclosure 1

Item 16.2

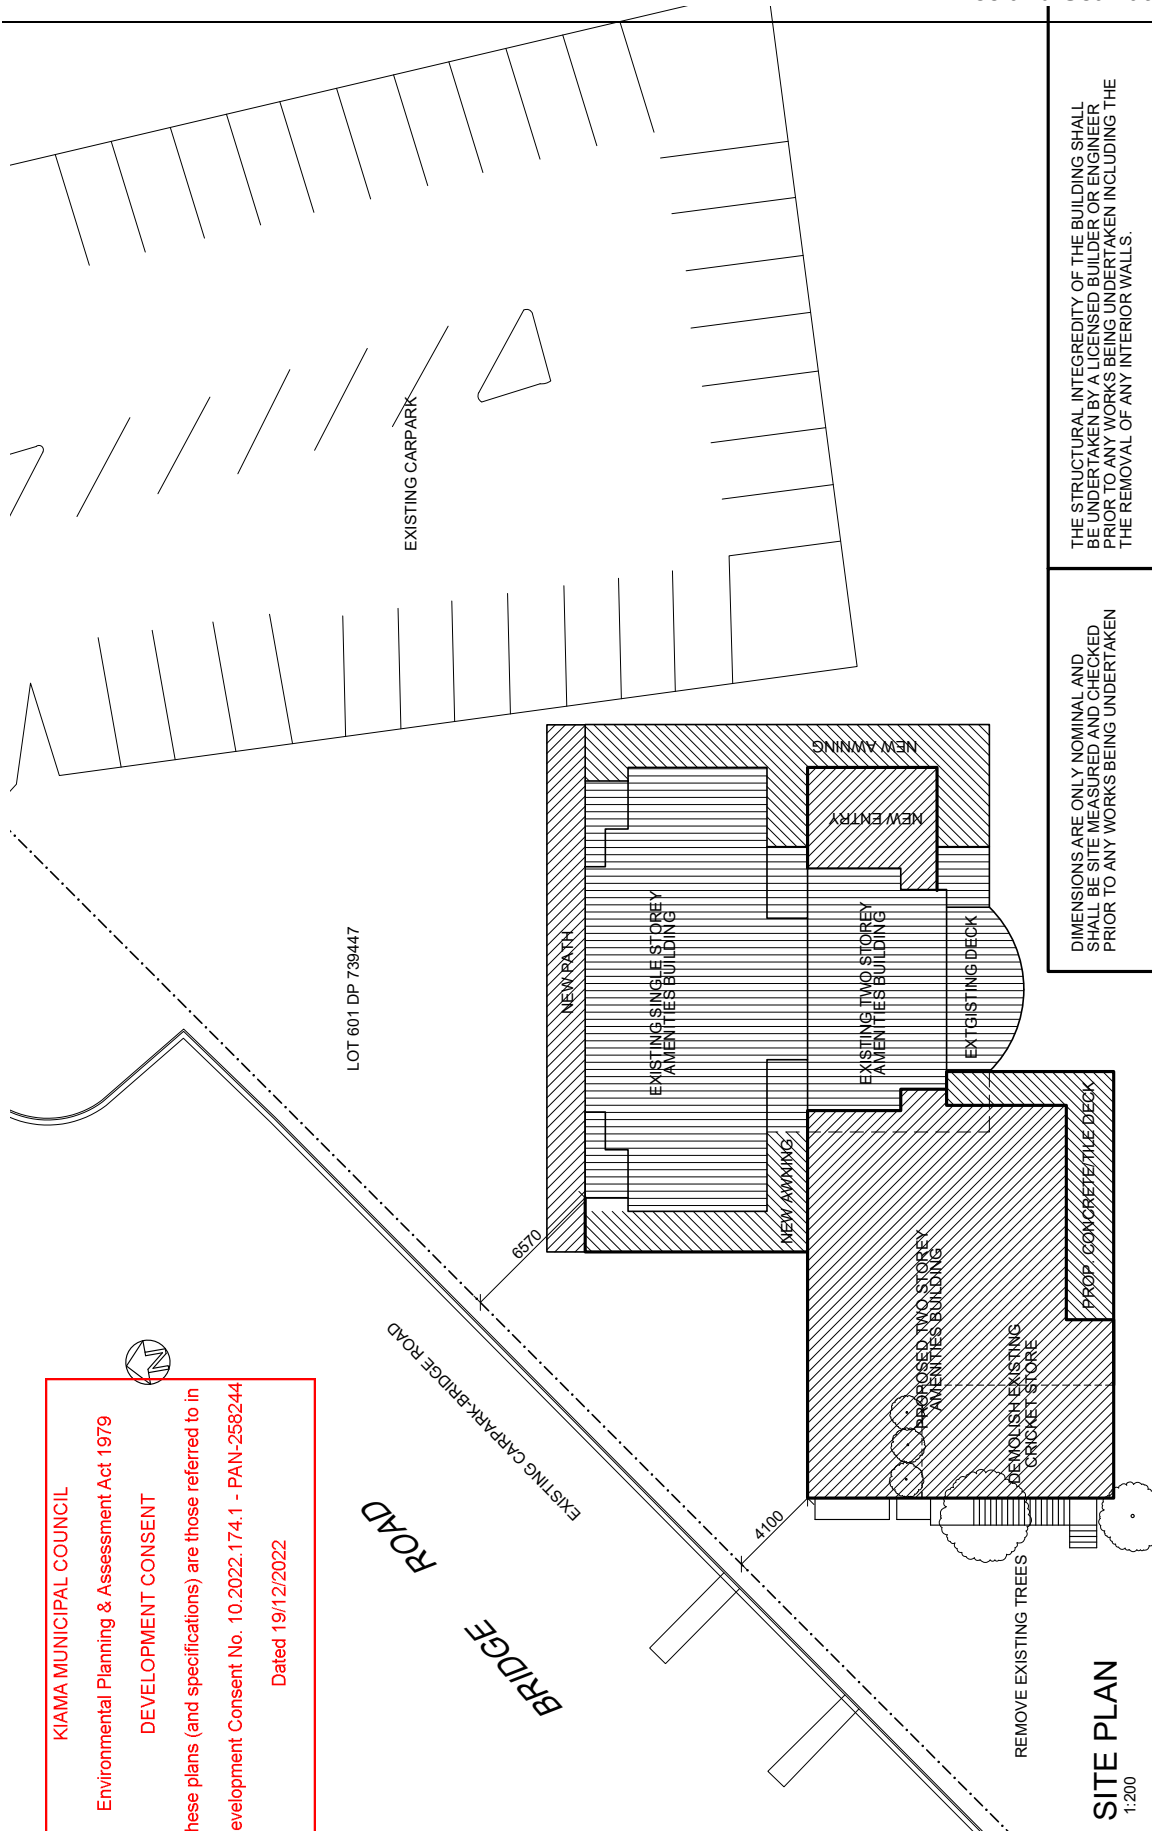

KIAMA MUNICIPAL COUNCIL
Environmental Planning & Assessment Act 1979
DEVELOPMENT CONSENT
these plans (and specifications) are those referred to in
development Consent No. 10.2022.174.1 - PAN-258244
Dated 19/12/2022

THE STRUCTURAL INTEGRITY OF THE BUILDING SHALL BE UNDERTAKEN BY A LICENSED BUILDER OR ENGINEER PRIOR TO ANY WORKS BEING UNDERTAKEN INCLUDING THE REMOVAL OF ANY INTERIOR WALLS.

THE STRUCTURAL INTEGRITY OF THE BUILDING SHALL BE UNDERTAKEN BY A LICENSED BUILDER OR ENGINEER PRIOR TO ANY WORKS BEING UNDERTAKEN INCLUDING THE REMOVAL OF ANY INTERIOR WALLS.


THE STRUCTURAL INTEGRITY OF THE BUILDING SHALL BE UNDERTAKEN BY A LICENSED BUILDER OR ENGINEER PRIOR TO ANY WORKS BEING UNDERTAKEN INCLUDING THE REMOVAL OF ANY INTERIOR WALLS.

THE STRUCTURAL INTEGRITY OF THE BUILDING SHALL BE UNDERTAKEN BY A LICENSED BUILDER OR ENGINEER PRIOR TO ANY WORKS BEING UNDERTAKEN INCLUDING THE REMOVAL OF ANY INTERIOR WALLS.

MFK
BUILDING DESIGN
E: MFKBUILDINGDESIGN@GMAIL.COM
MOB 0408301710
MICHAEL KIRK

PROJECT: ALTERATIONS AND ADDITIONS TO EXISTING AMENITIES
SITE: LOT 601 DP 739447 BRIDGE ROAD GERRINGONG, NSW
CLIENT: GERRINGONG DISTRICT ALLSPORTS INC
DRAWING: SITE PLAN 1:200


SCALE: 1:200
DATE: SEPT 2021
DRAWN: MK
DWG NO.: DA01
JOB NO.: 2332107

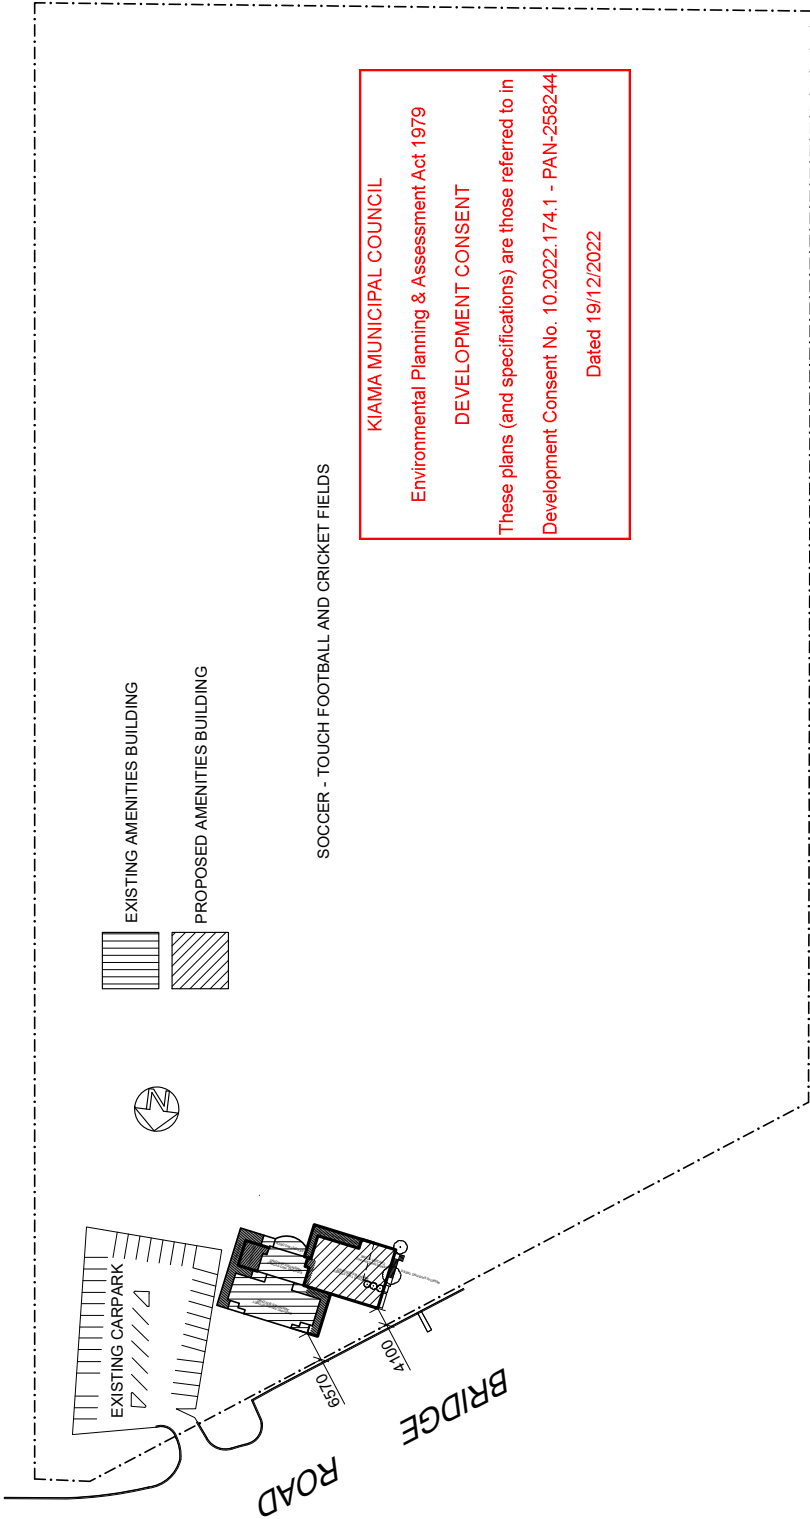



MFK
BUILDING DESIGN
E: MFKBUILDINGDESIGN@GMAIL.COM
MOB 0408301710
MICHAEL KIRK

PROJECT: ALTERATIONS AND ADDITIONS TO EXISTING AMENITIES
SITE: LOT 601 DP 739447 BRIDGE ROAD GERRINGONG, NSW
CLIENT: GERRINGONG DISTRICT ALLSPORTS INC
DRAWING: SITE PLAN 1:1000


SCALE: 1:1000
DATE: SEPT 2021
DRAWN: MK
DWG NO.: DA02
JOB NO.: 2332107

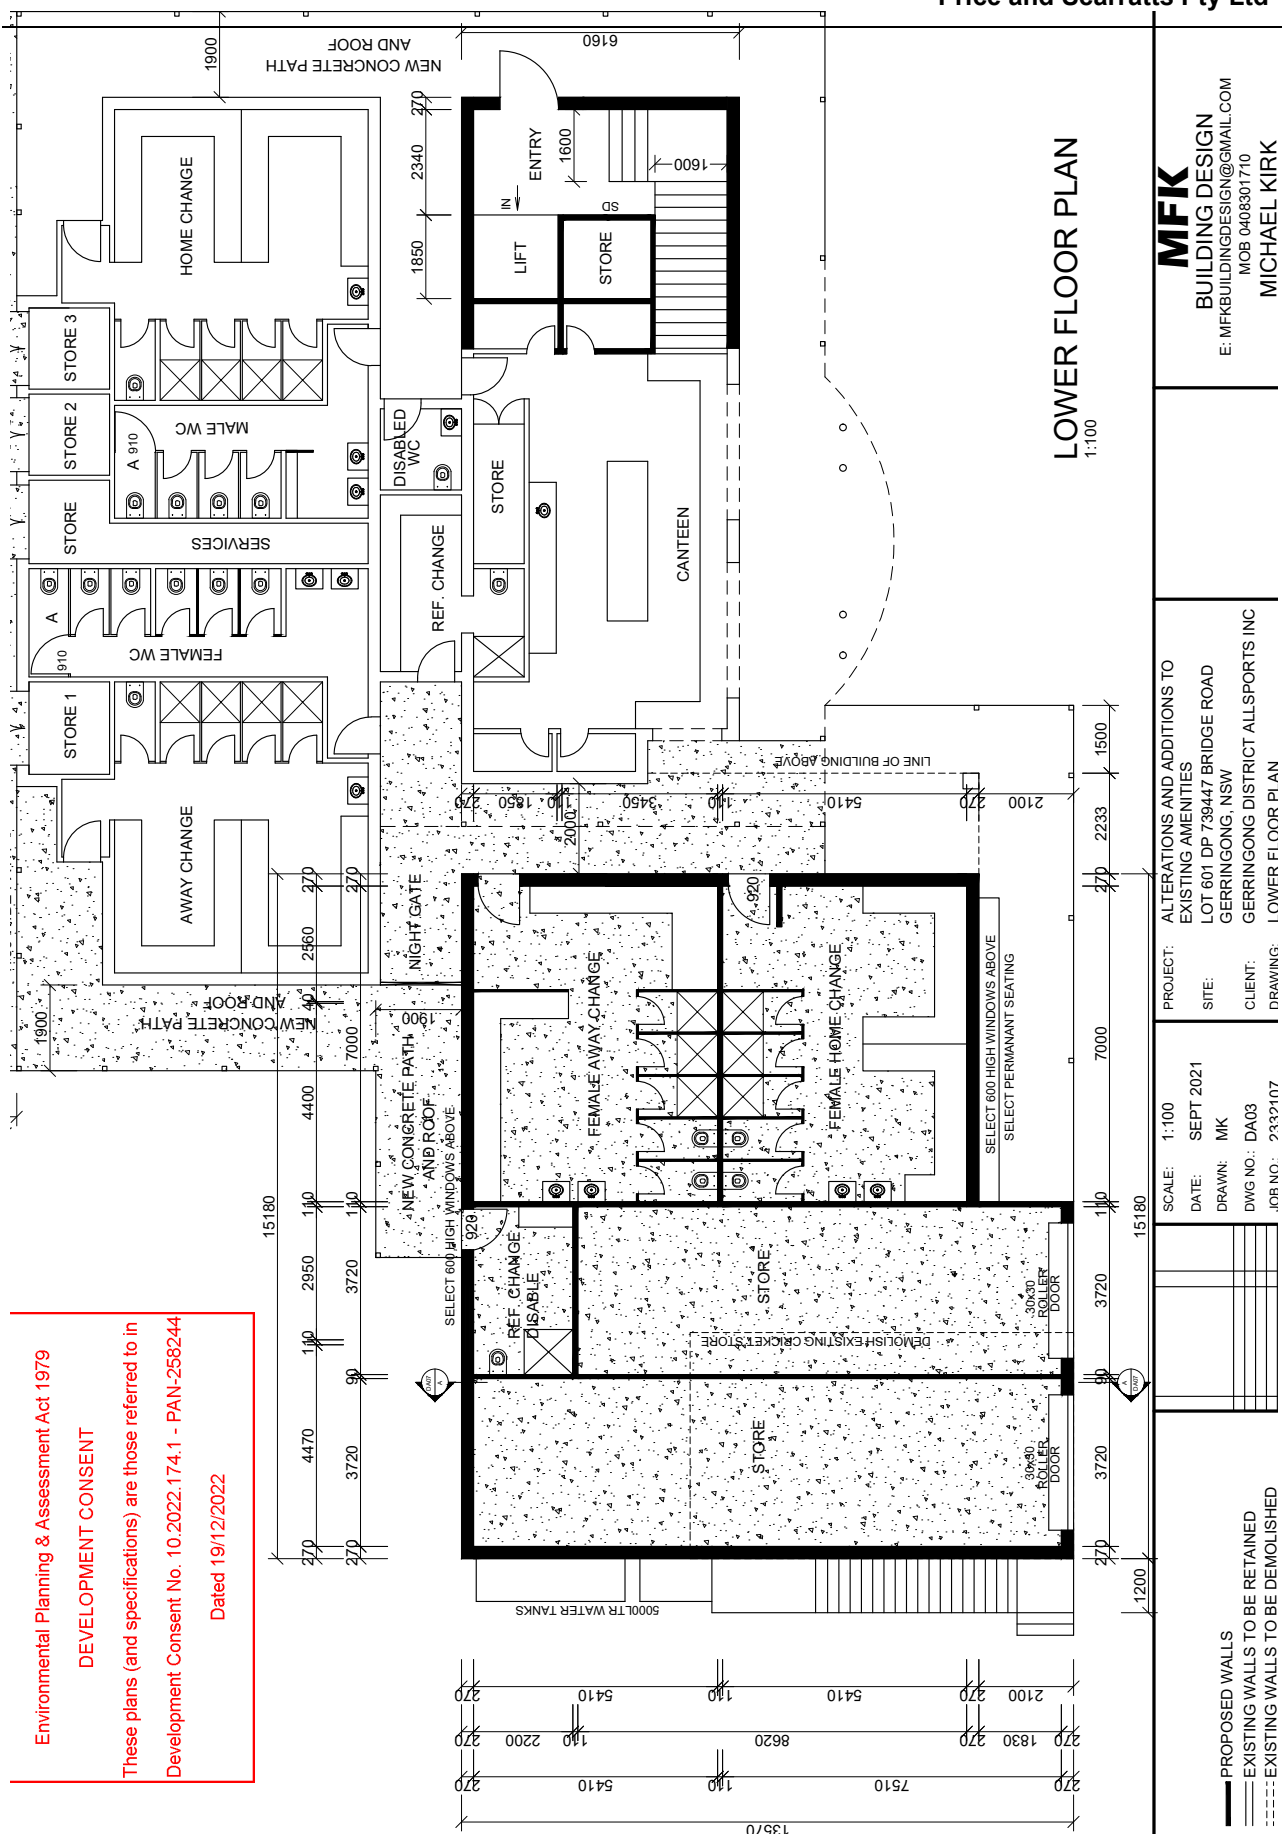

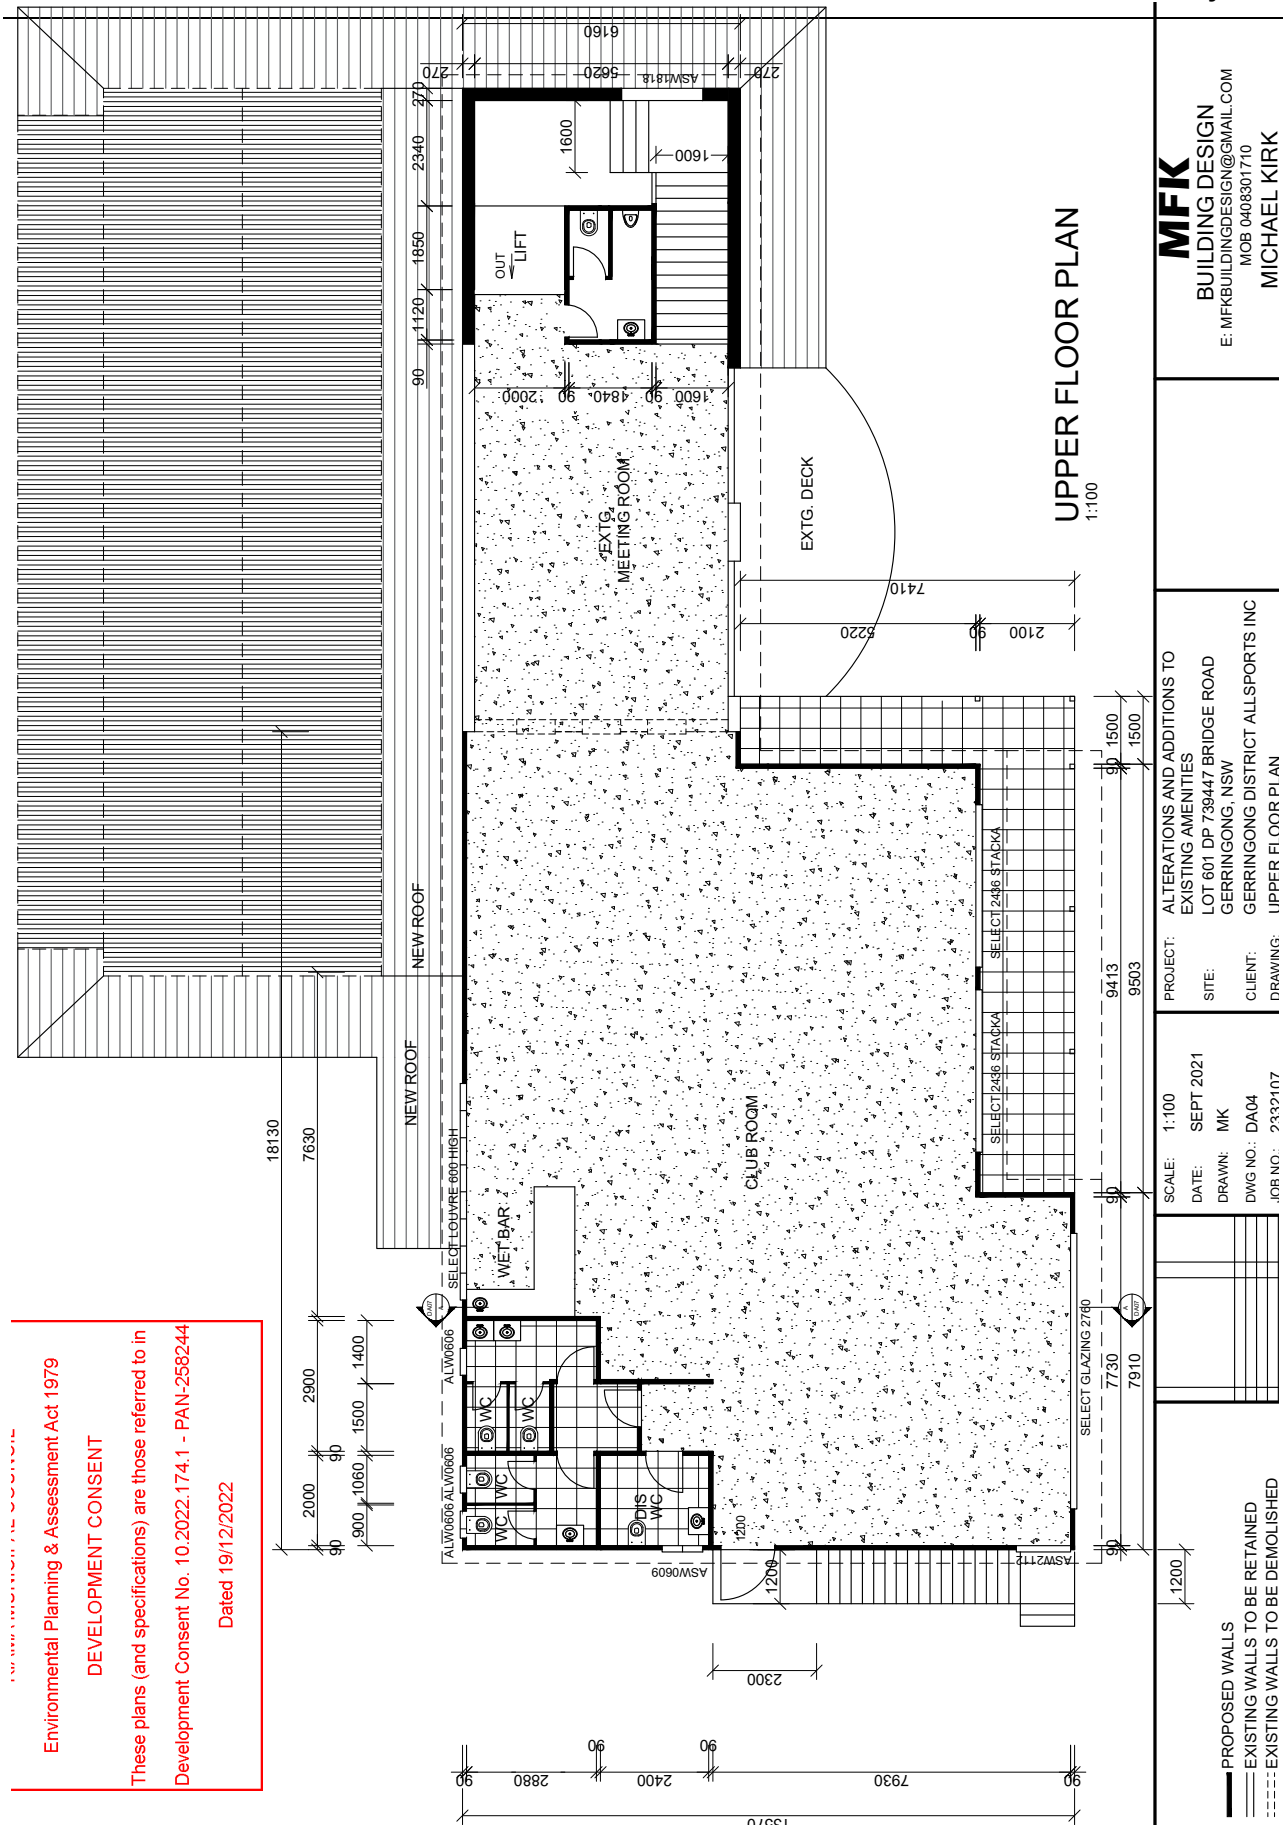

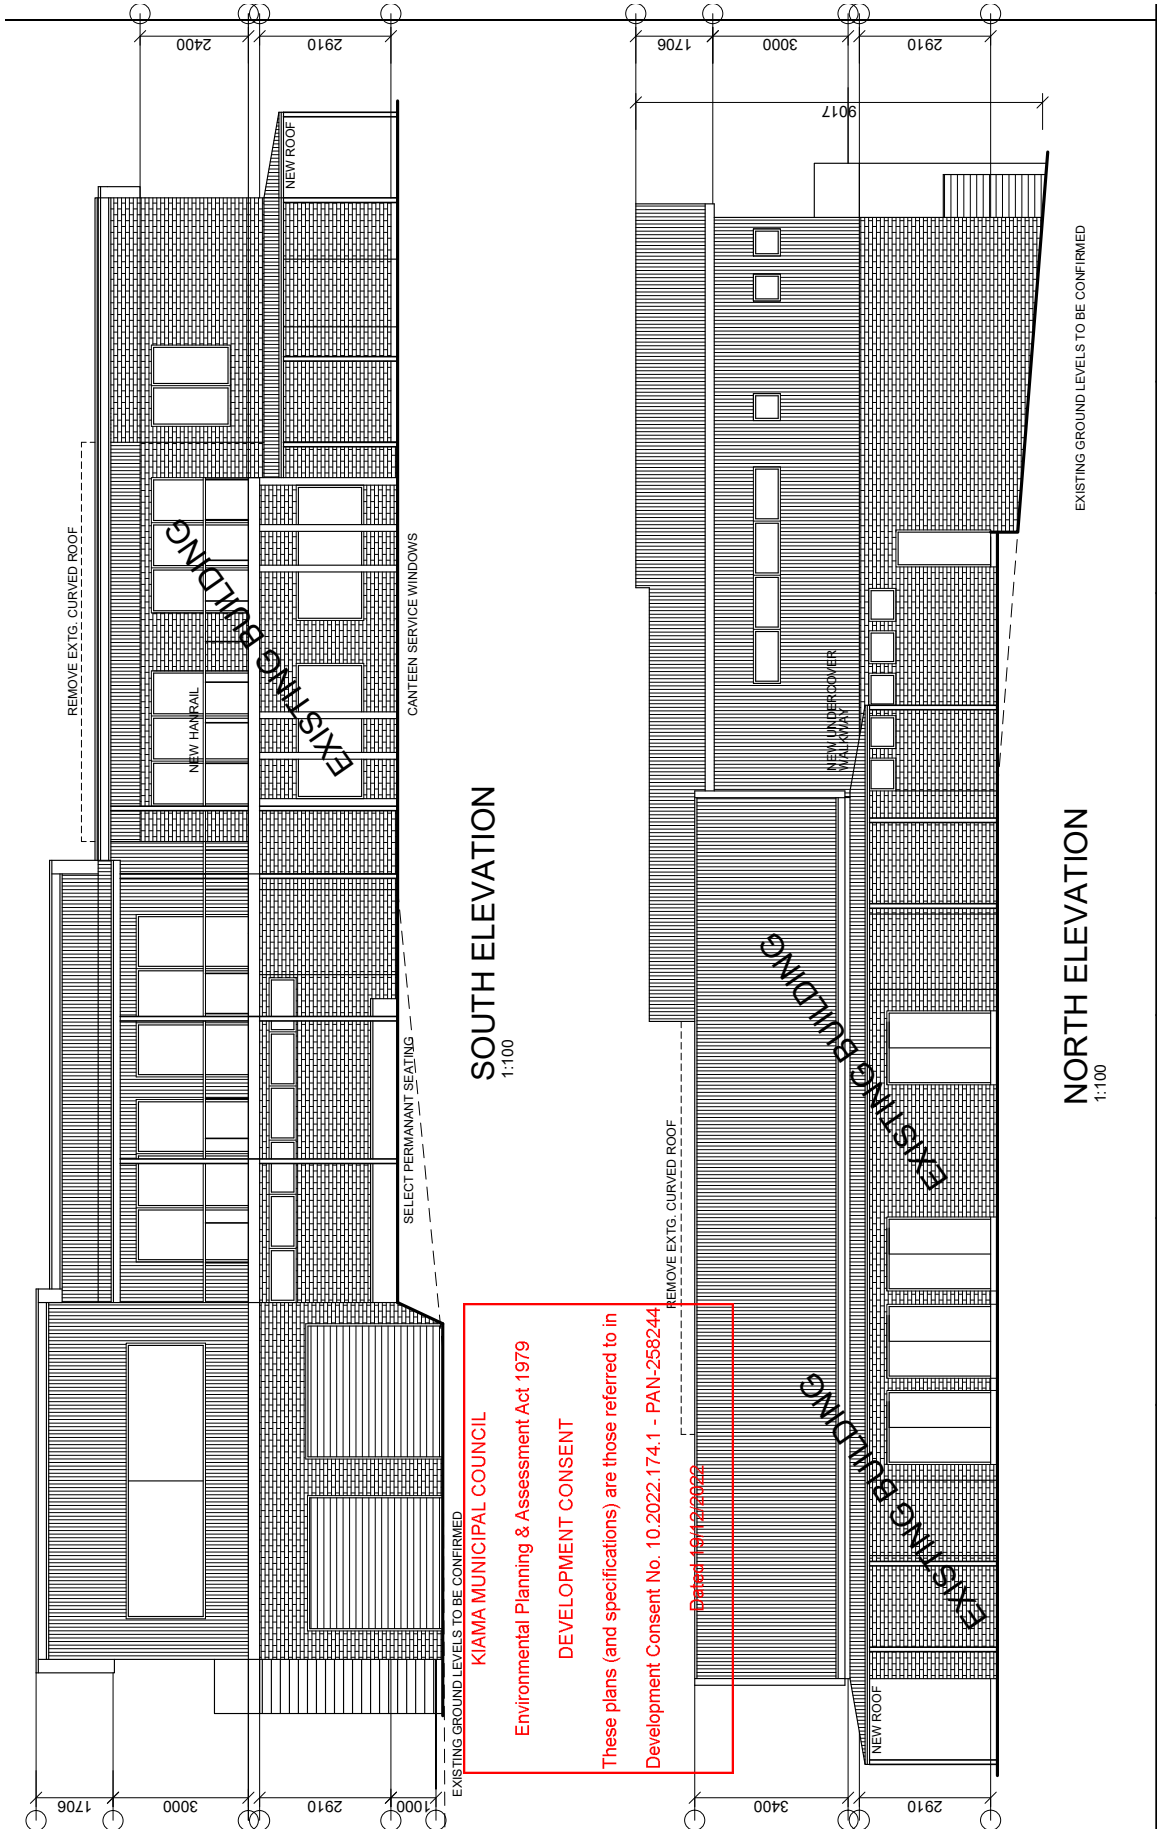

MFK BUILDING DESIGN E: MFKBUILDINGDESIGN@GMAIL.COM MOB 0408301710 MICHAEL KIRK		PROJECT: ALTERATIONS AND ADDITIONS TO EXISTING AMENITIES SITE: LOT 601 DP 739447 BRIDGE ROAD GERRINGONG, NSW CLIENT: GERRINGONG DISTRICT ALLSPORTS INC DRAWING: F1.ELEVATIONS	
SCALE: 1:100 DATE: SEPT 2021 DRAWN: MK DWG NO.: DA05 JOB NO.: 2332107			

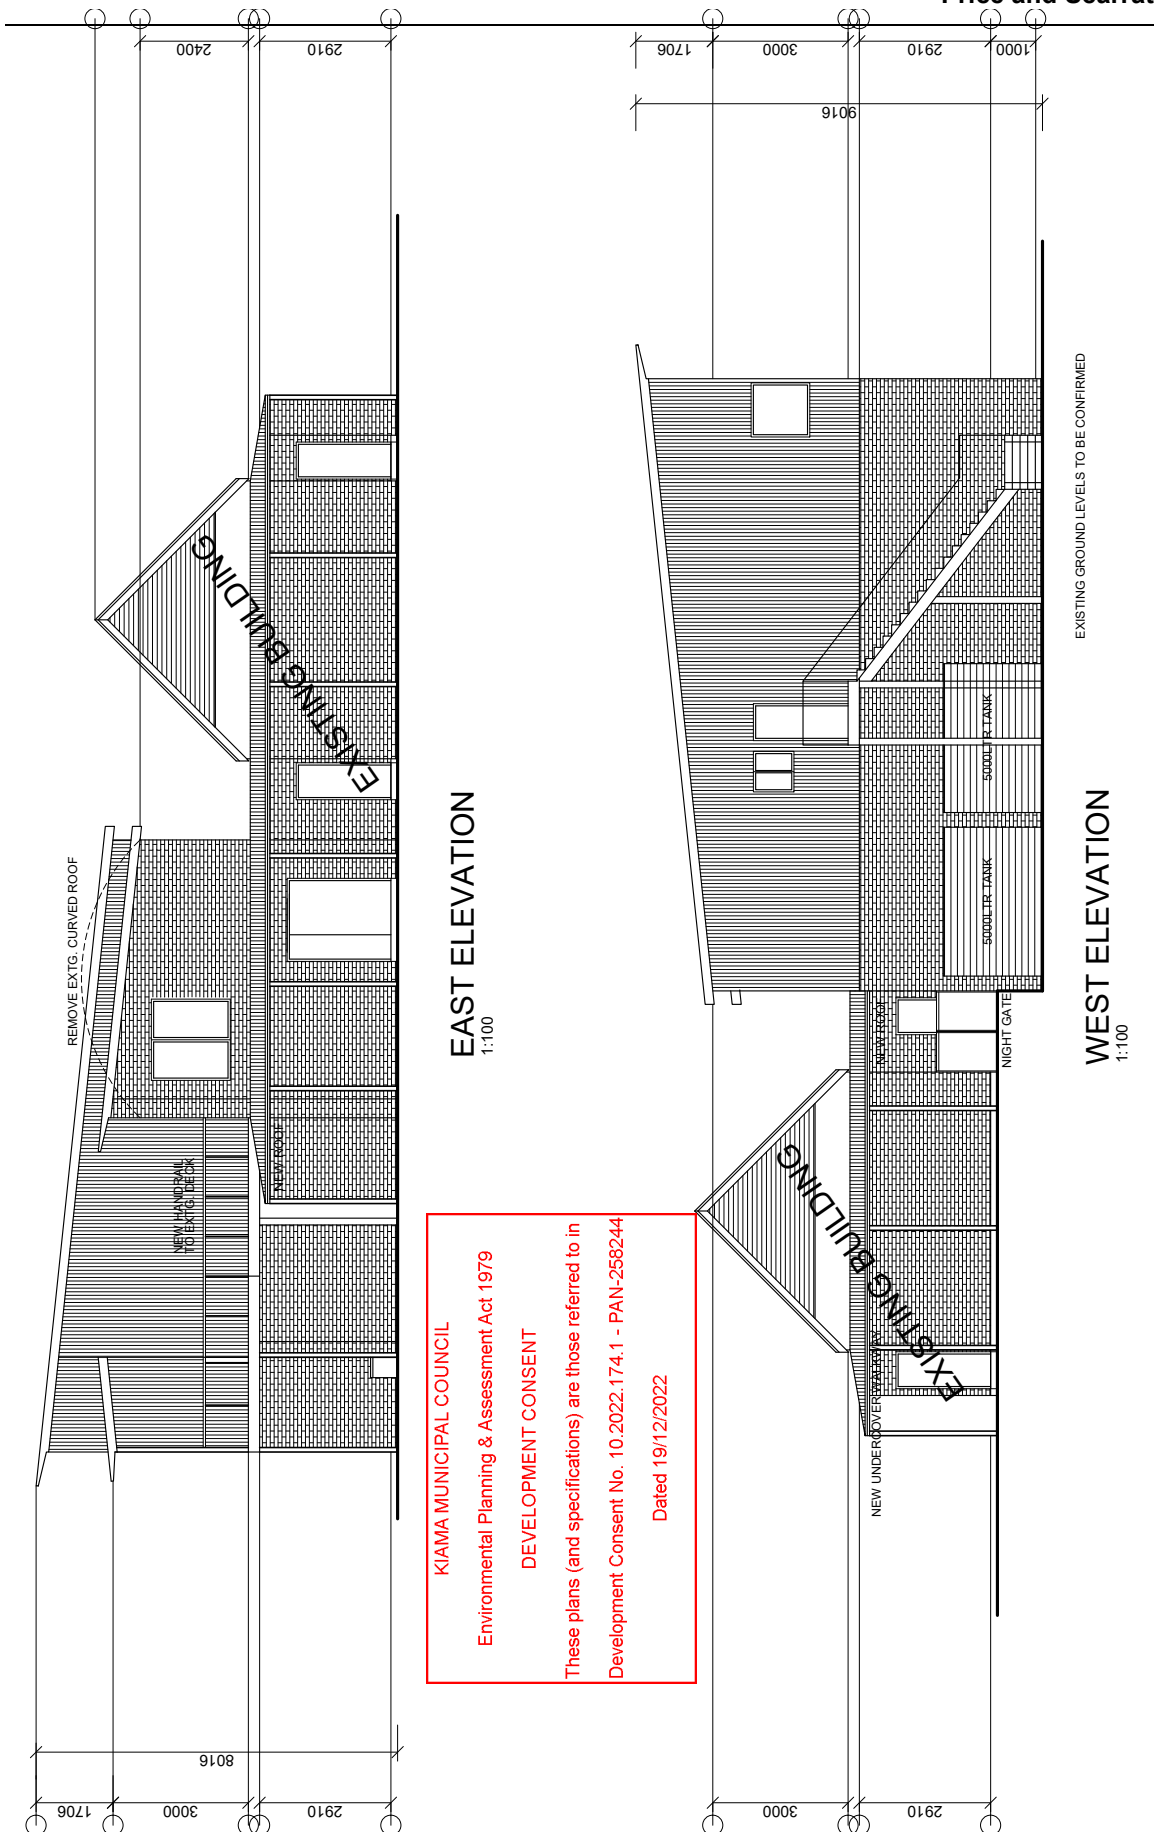

Gerringong district all sports

Club house colours

Brickwork ,match the existing ,Cream Brick with Red bands
Walls above brickwork,Deep Ocean
Fascia and gutter, Surfmist
Roof's,Manor Red
Windows ,Black
WC Caroma in wall cistern back to wall
Disabled WC Caroma in wall back to wall.
Disabled tap ware,grab rails and basins
Basins mixer taps and bottle traps .
Showers mixer tap ware
Rinnai instantaneous water heaters B26 LPG 3off
Wall & Floor tiles Foyer 300x300 Murano Timau
Fire stairs Steel +hot dip gal

KIAMA MUNICIPAL COUNCIL

Environmental Planning & Assessment Act 1979


DEVELOPMENT CONSENT

**These plans (and specifications) are those referred to in
Development Consent No. 10.2022.174.1 - PAN-258244**

Dated 19/12/2022

Item 16.2

Enclosure 1

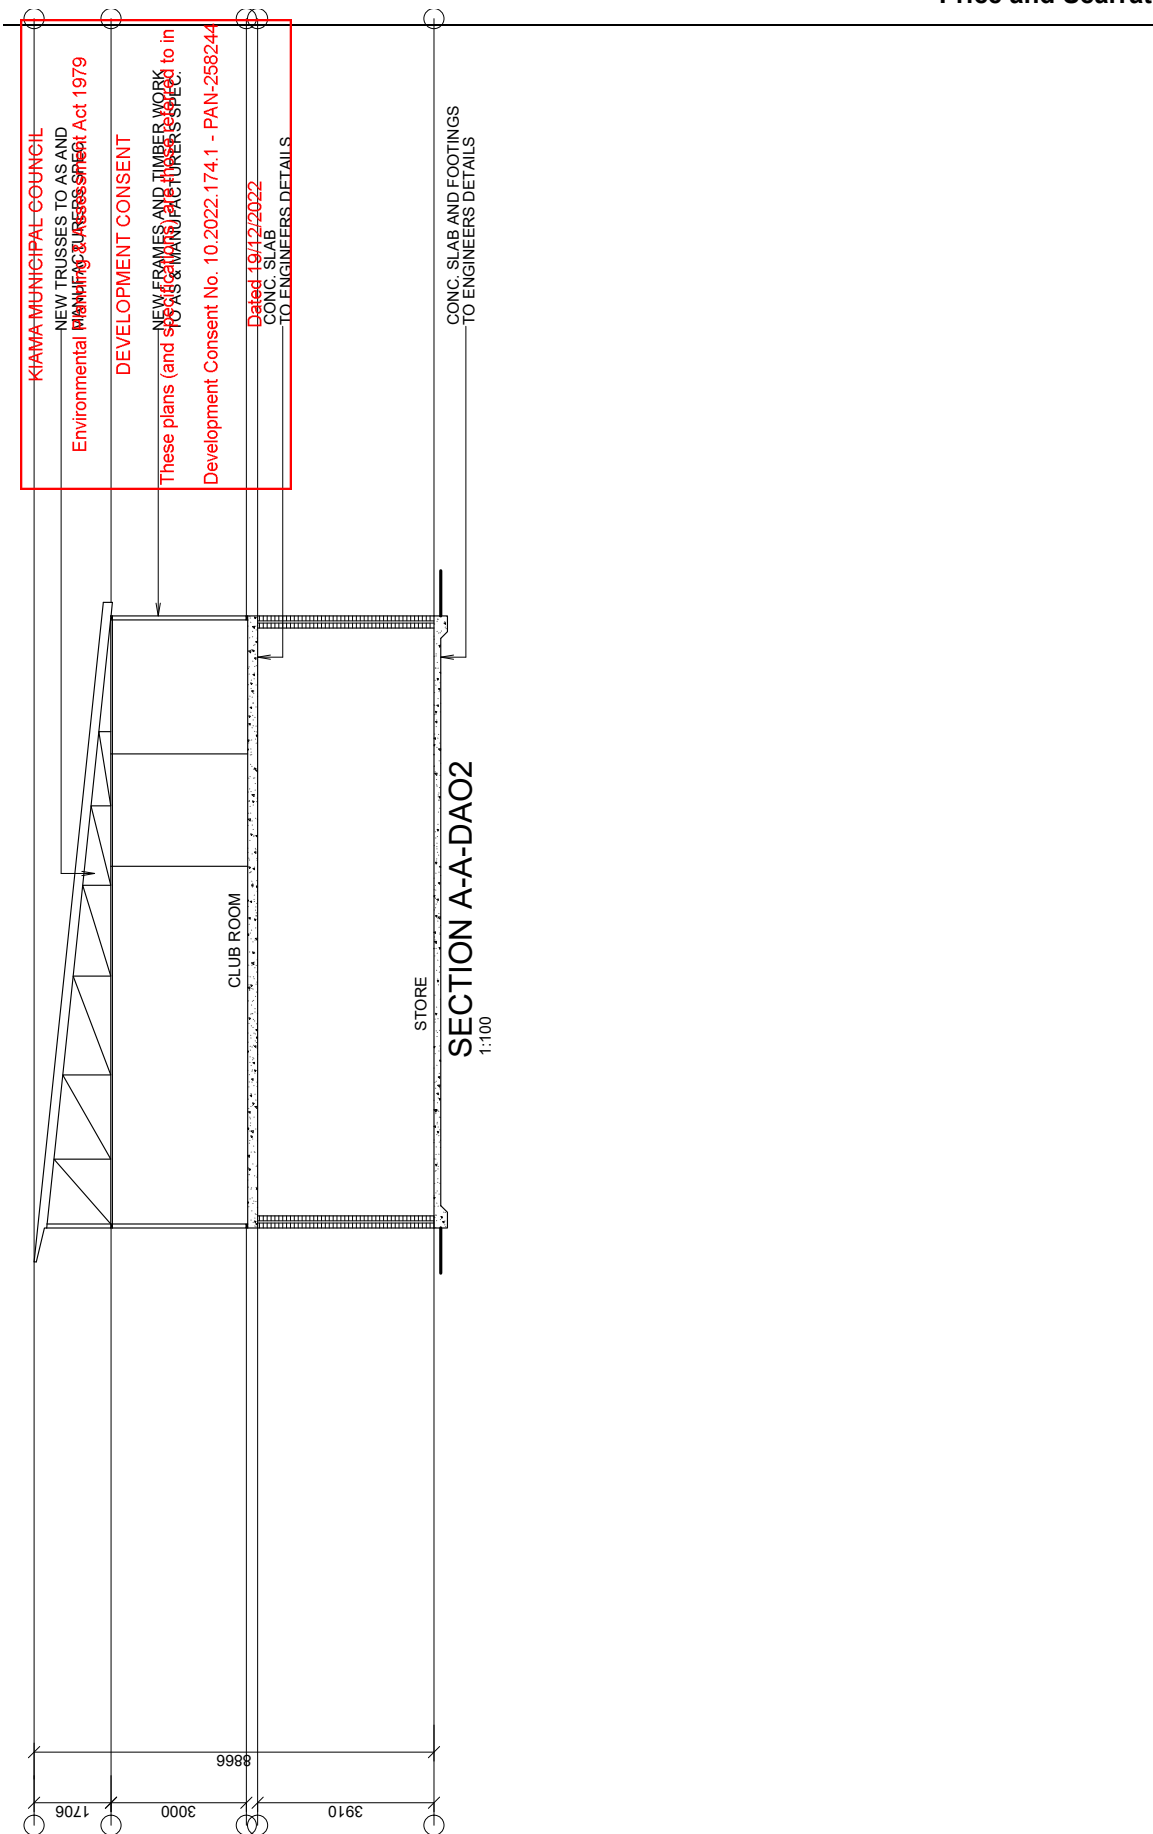

		PROJECT: ALTERATIONS AND ADDITIONS TO EXISTING AMENITIES SITE: LOT 601 DP 739447 BRIDGE ROAD GERRINGONG, NSW CLIENT: GERRINGONG DISTRICT ALLSPORTS INC DRAWING: SECTION	SCALE: 1:100 DATE: SEPT 2021 DRAWN: MK DWG NO.: DA07 JOB NO.: 2332107	MFK BUILDING DESIGN E: MFKBUILDINGDESIGN@GMAIL.COM MOB 0408301710 MICHAEL KIRK